






North Entrance

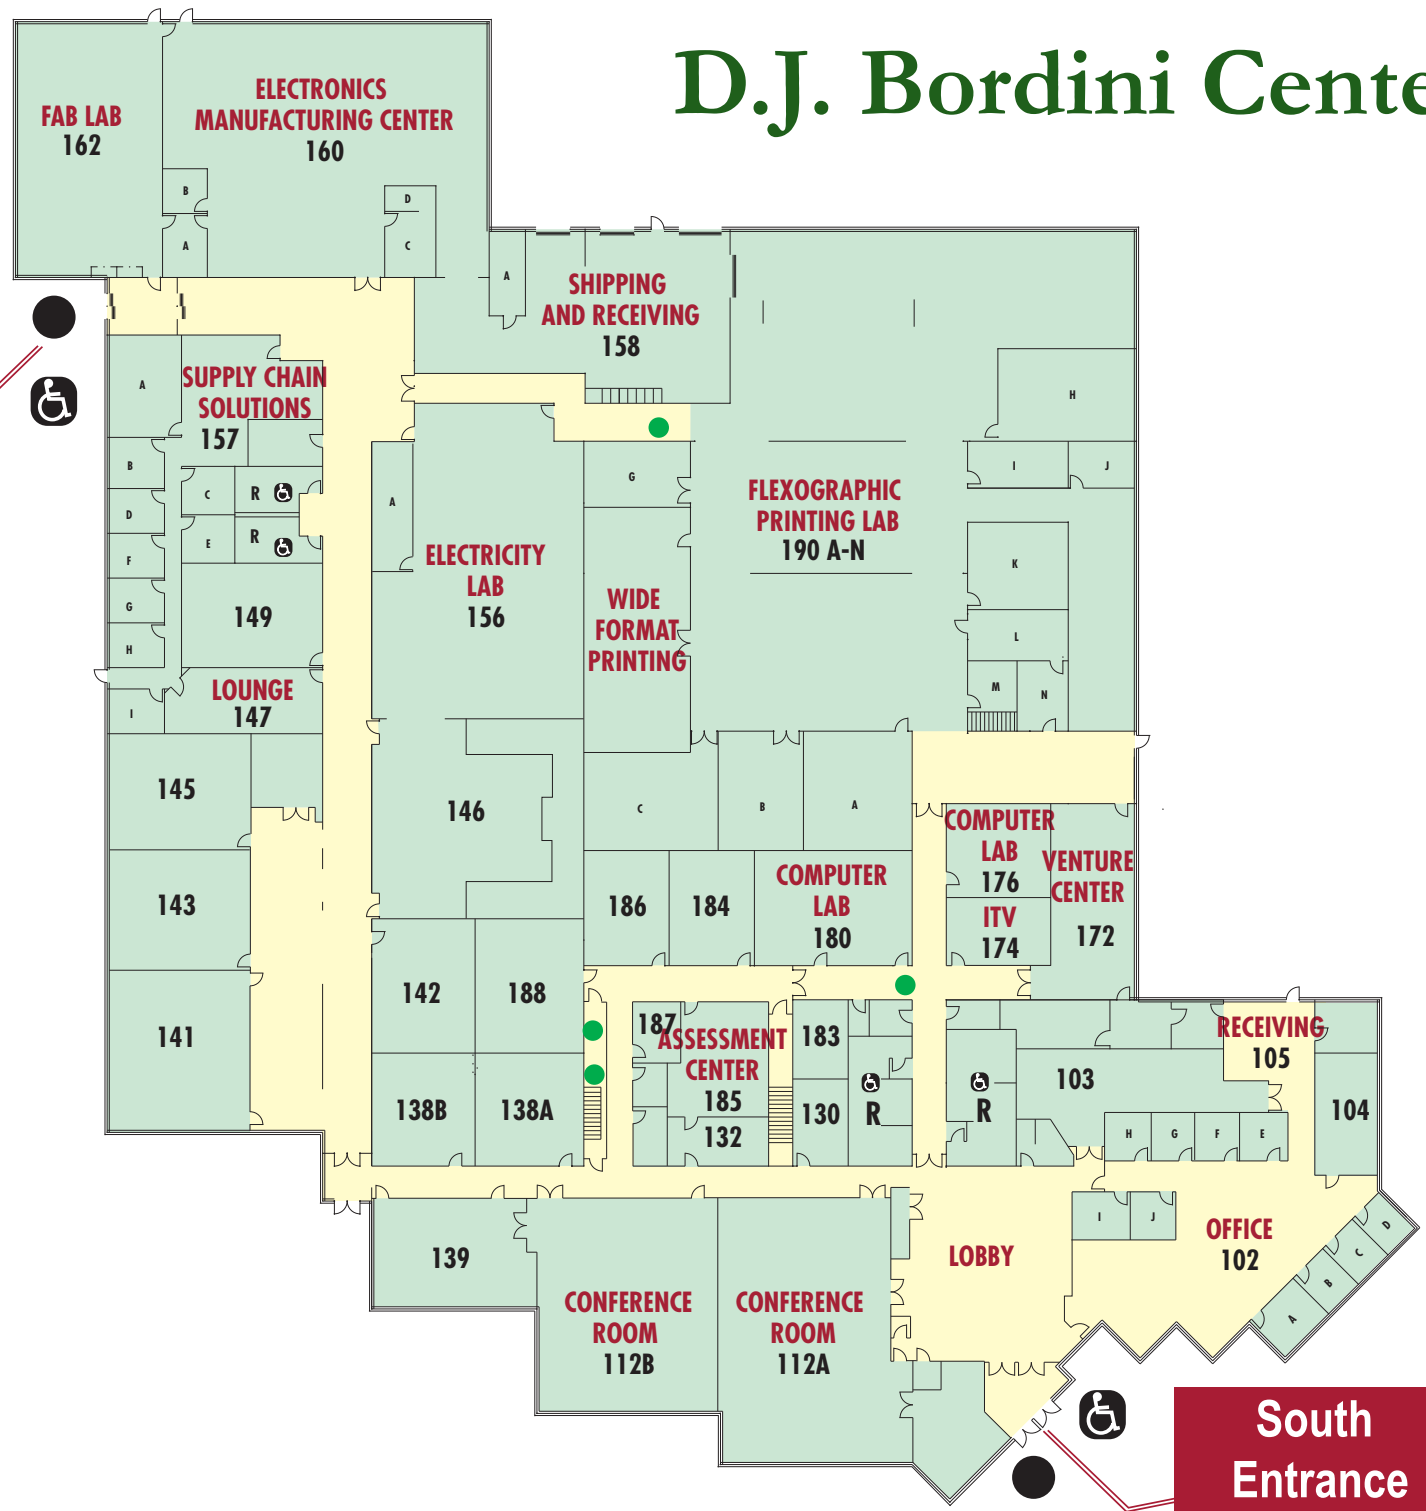

South Entrance

LEGEND

- R** Restrooms
-  Stairways
-  Entrances
-  Automatic Opener
-  Designated Shelter Area